


PATH: D:\Project Drawings\Rescon\2014 Drawings\2014 4th and Gambell\14 GAM VIDP-F4.DWG PLOTTED: 5/5/14.

VAPOR BARRIER ON SOIL

PERFORATED PVC PIPE

CONVEYANCE PIPE

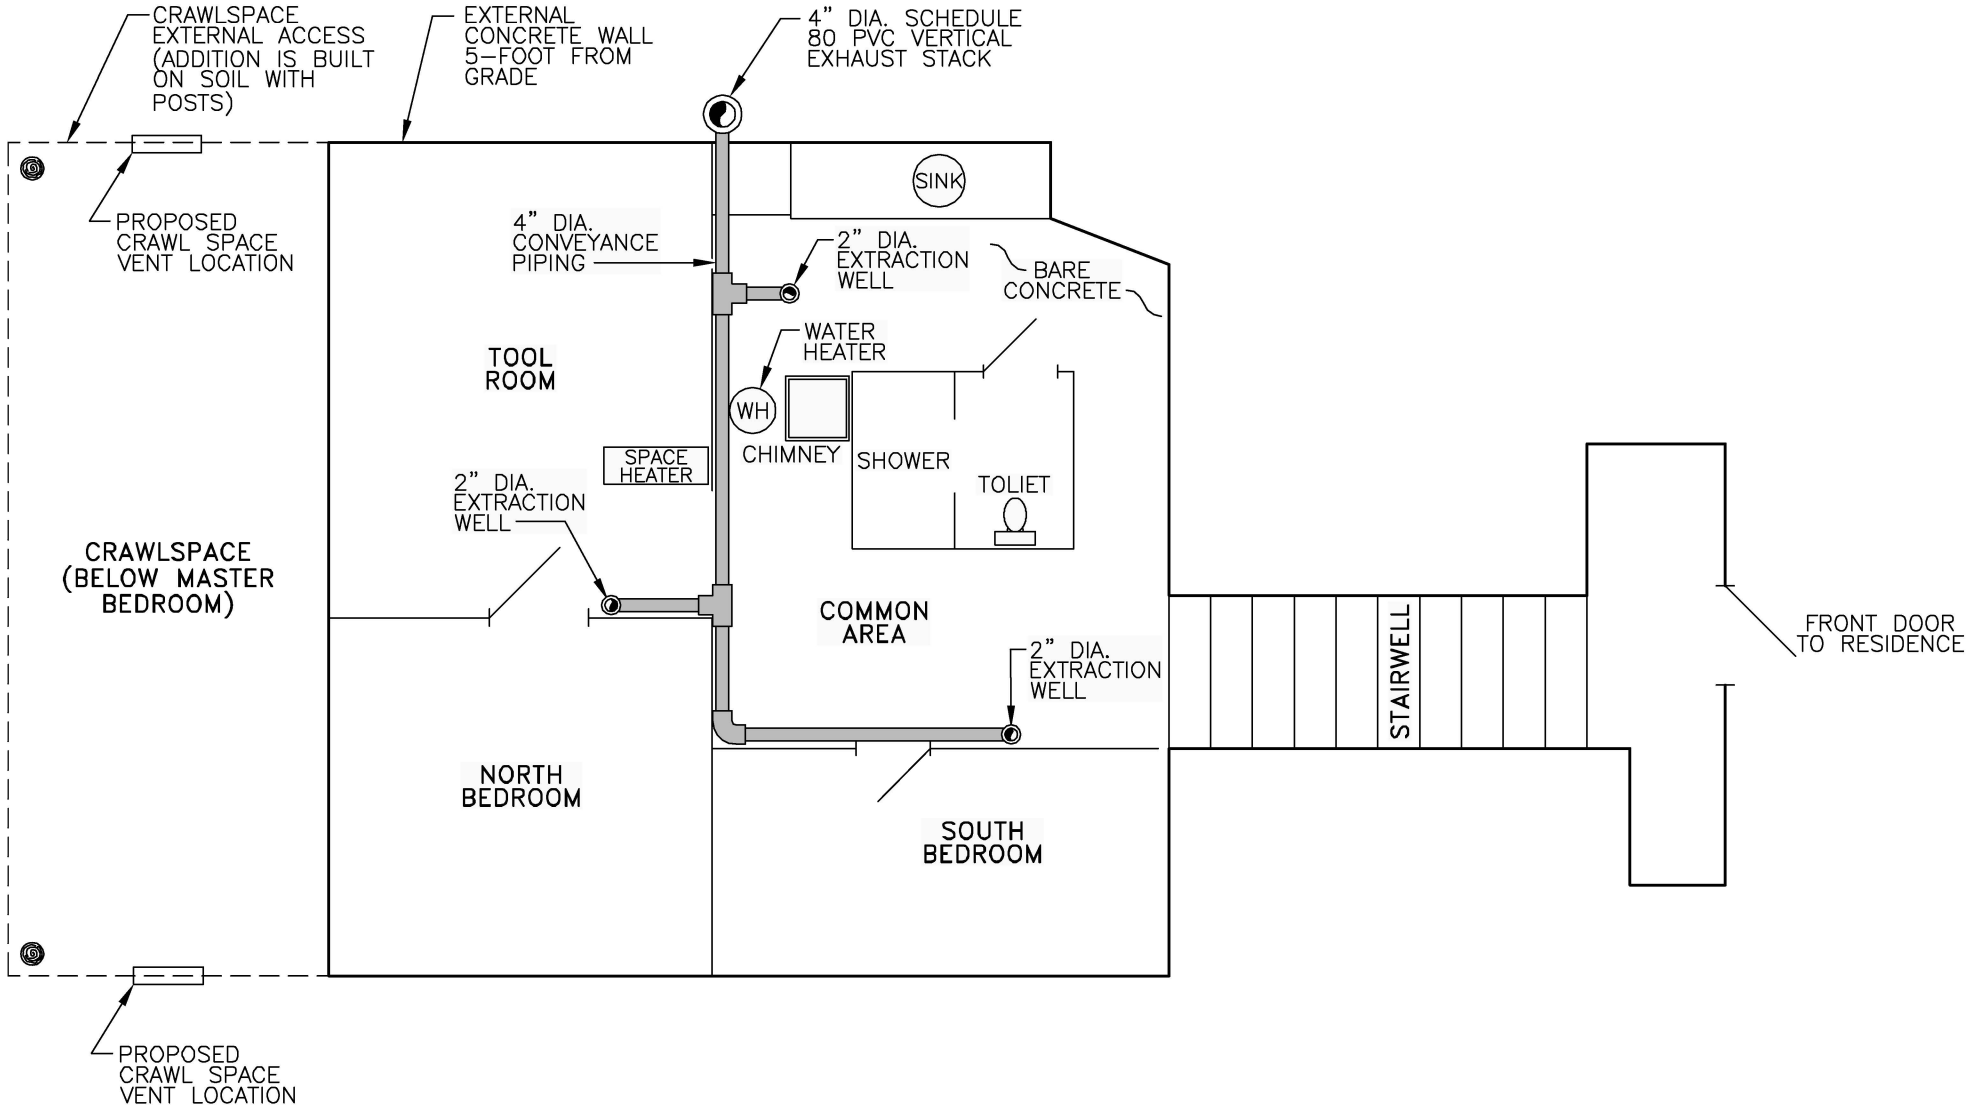

0

2.5

5

APPROX. SCALE IN FEET

DATE: MAY 2014

REV.: -

CHKD: N.P.O.

DRAWN: C.E.H.

PROJ. No.: 15-001

Ahtna

Engineering

720 E. 3rd AVENUE - ALYERNATE DESIGN

VAPOR INTRUSION MITIGATION DESIGN PLAN

EPA EMERGENCY AND RAPID RESPONSE SERVICES

4TH AND GAMBELL SITE

Anchorage, Alaska